


1  
2

**SIGN WALL ELEVATION**


SCALE 3/4" = 1'-0"

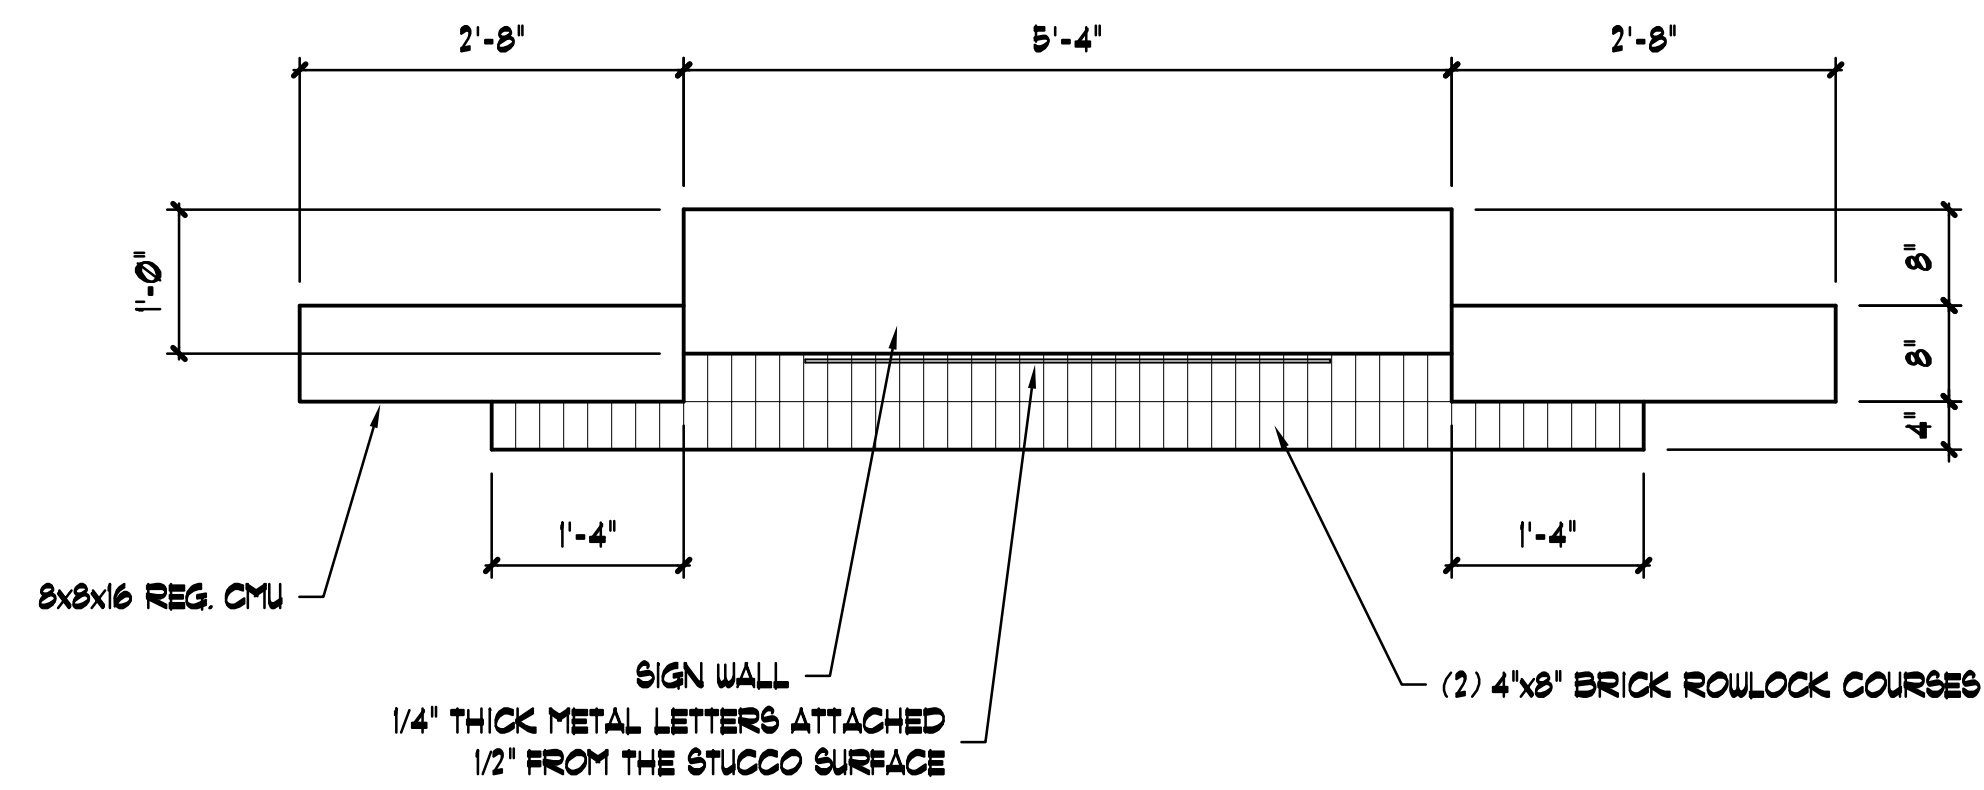

2  
2

**SIGN WALL PLAN VIEW**

SCALE 3/4" = 1'-0"

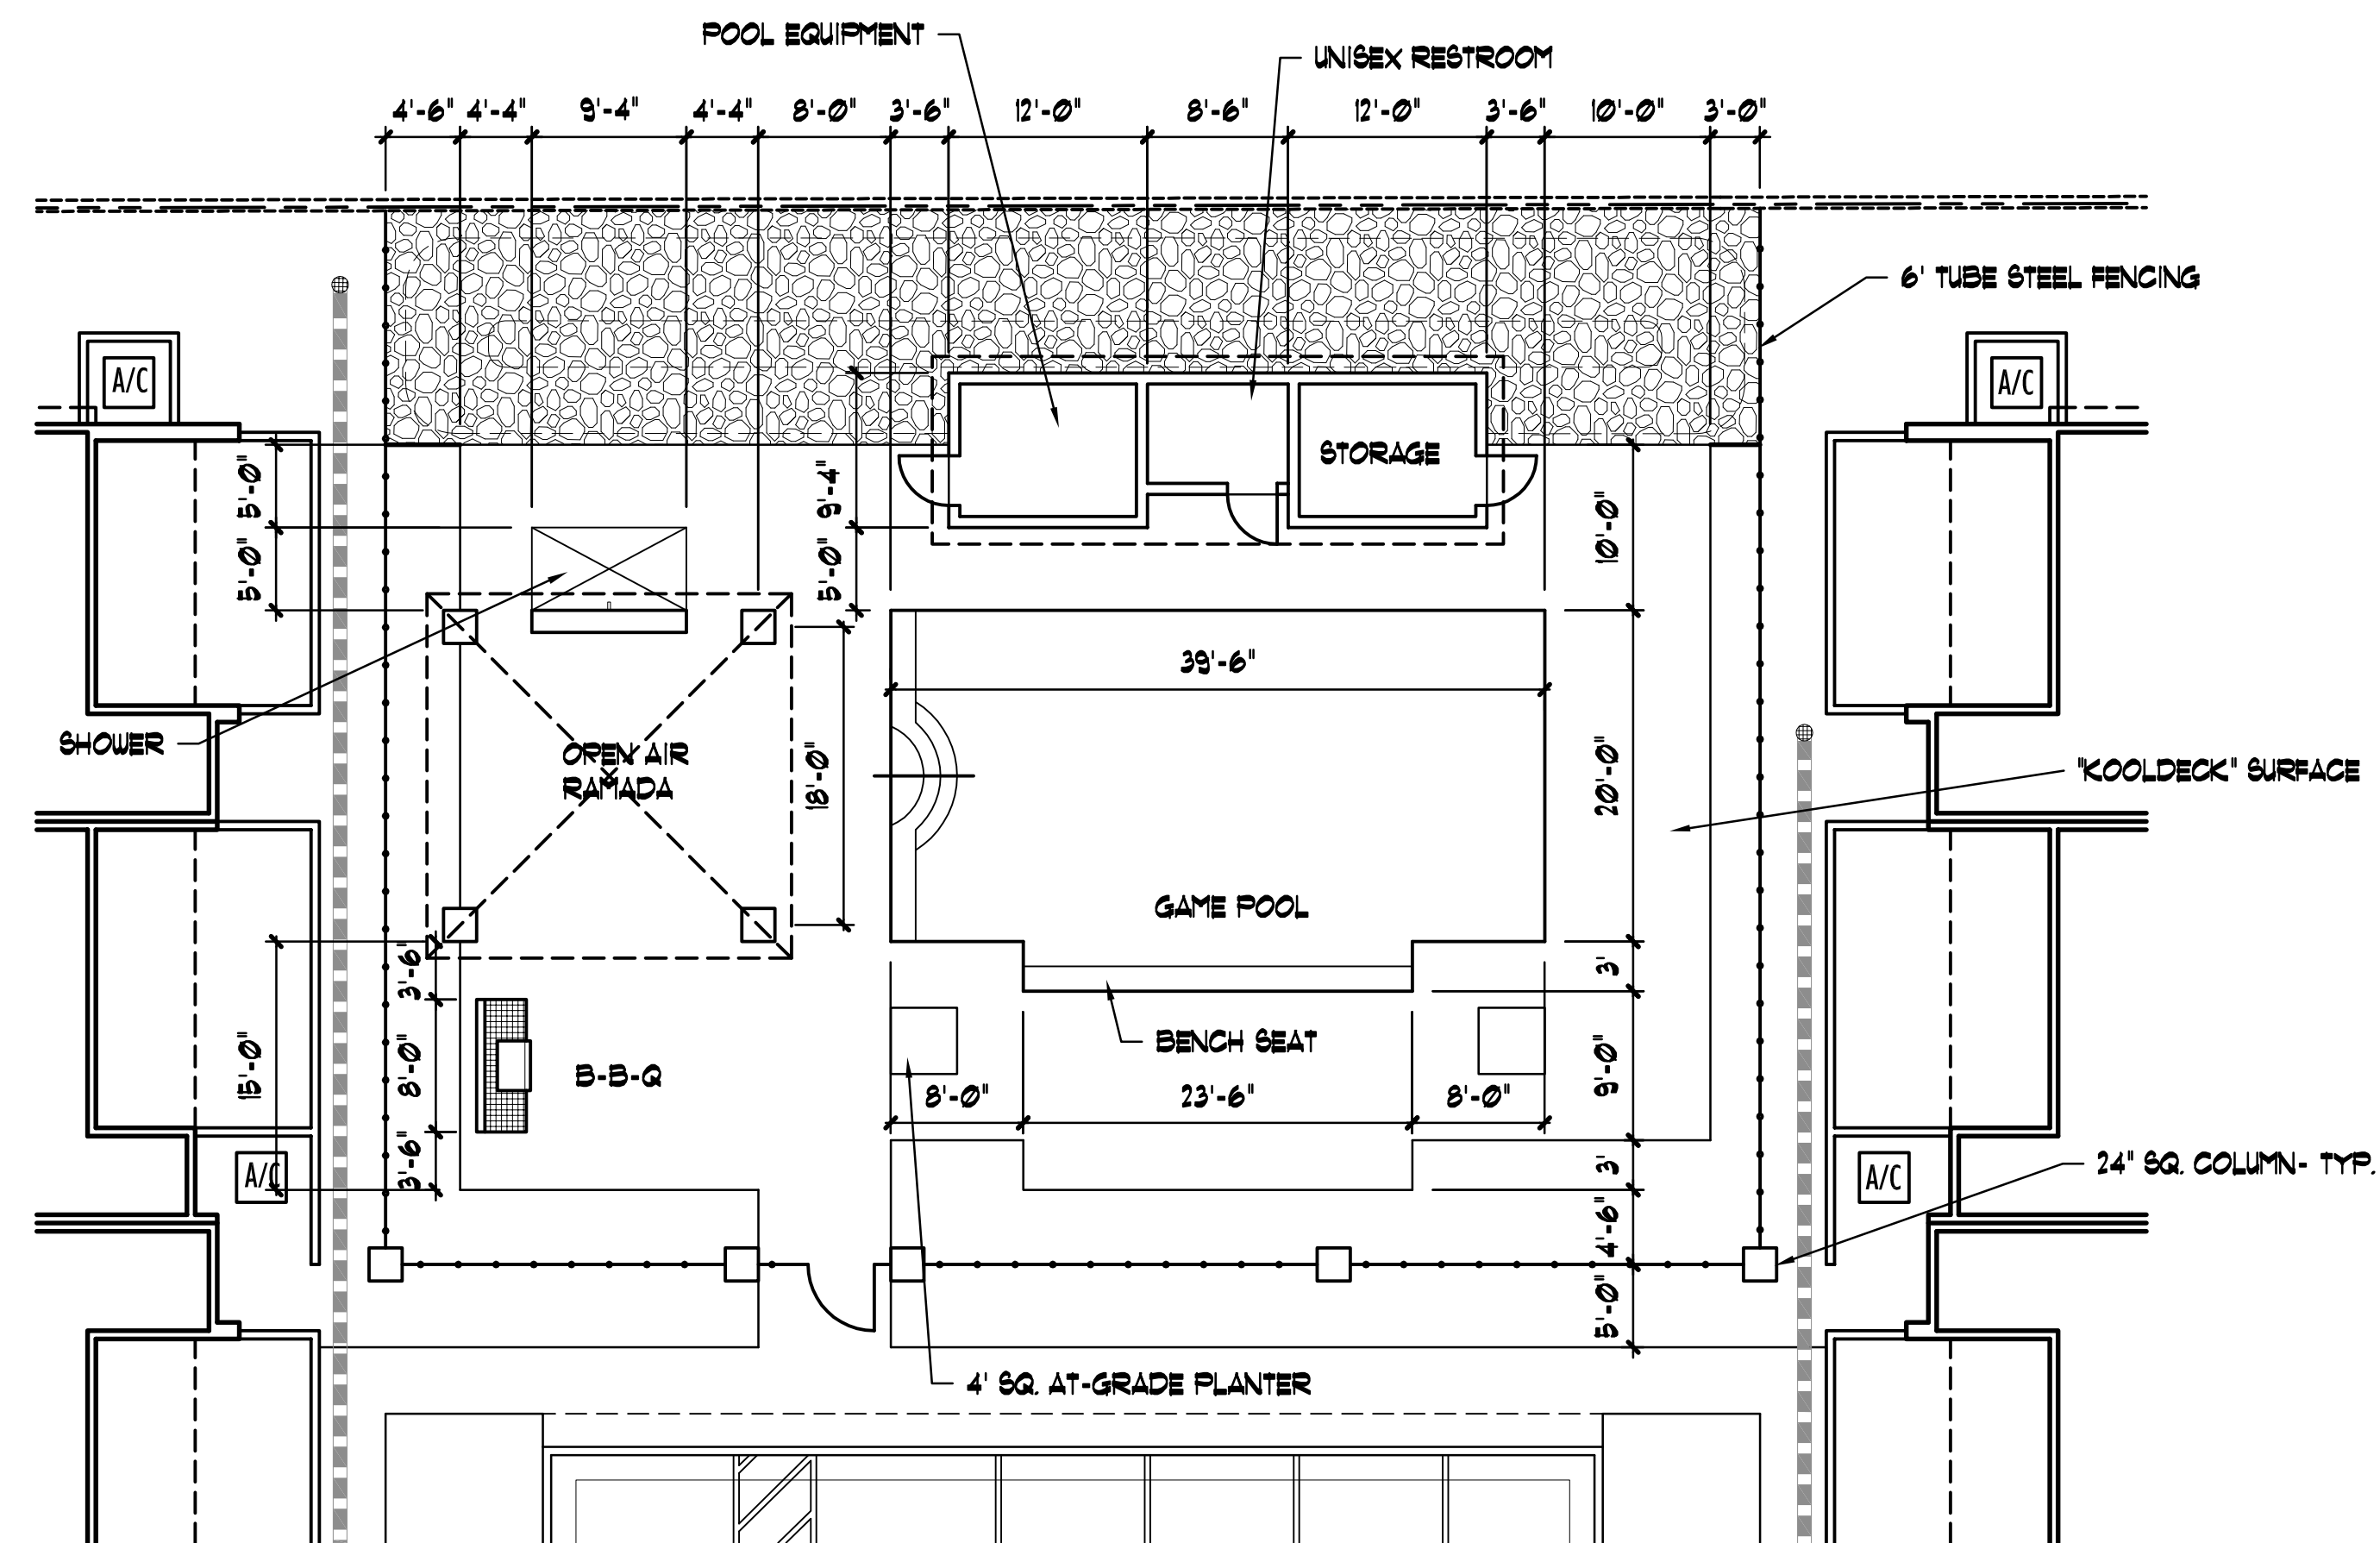

3  
2

**POOL AREA LAYOUT**

SCALE 1:10



# Pleasant Gardens

*phillip r. ryan*  
landscape architect p.c.  
landscape architecture & planning

N.E.C. Pecos Road & Pleasant Drive Chandler, Arizona

Signage & Pool Exhibit